


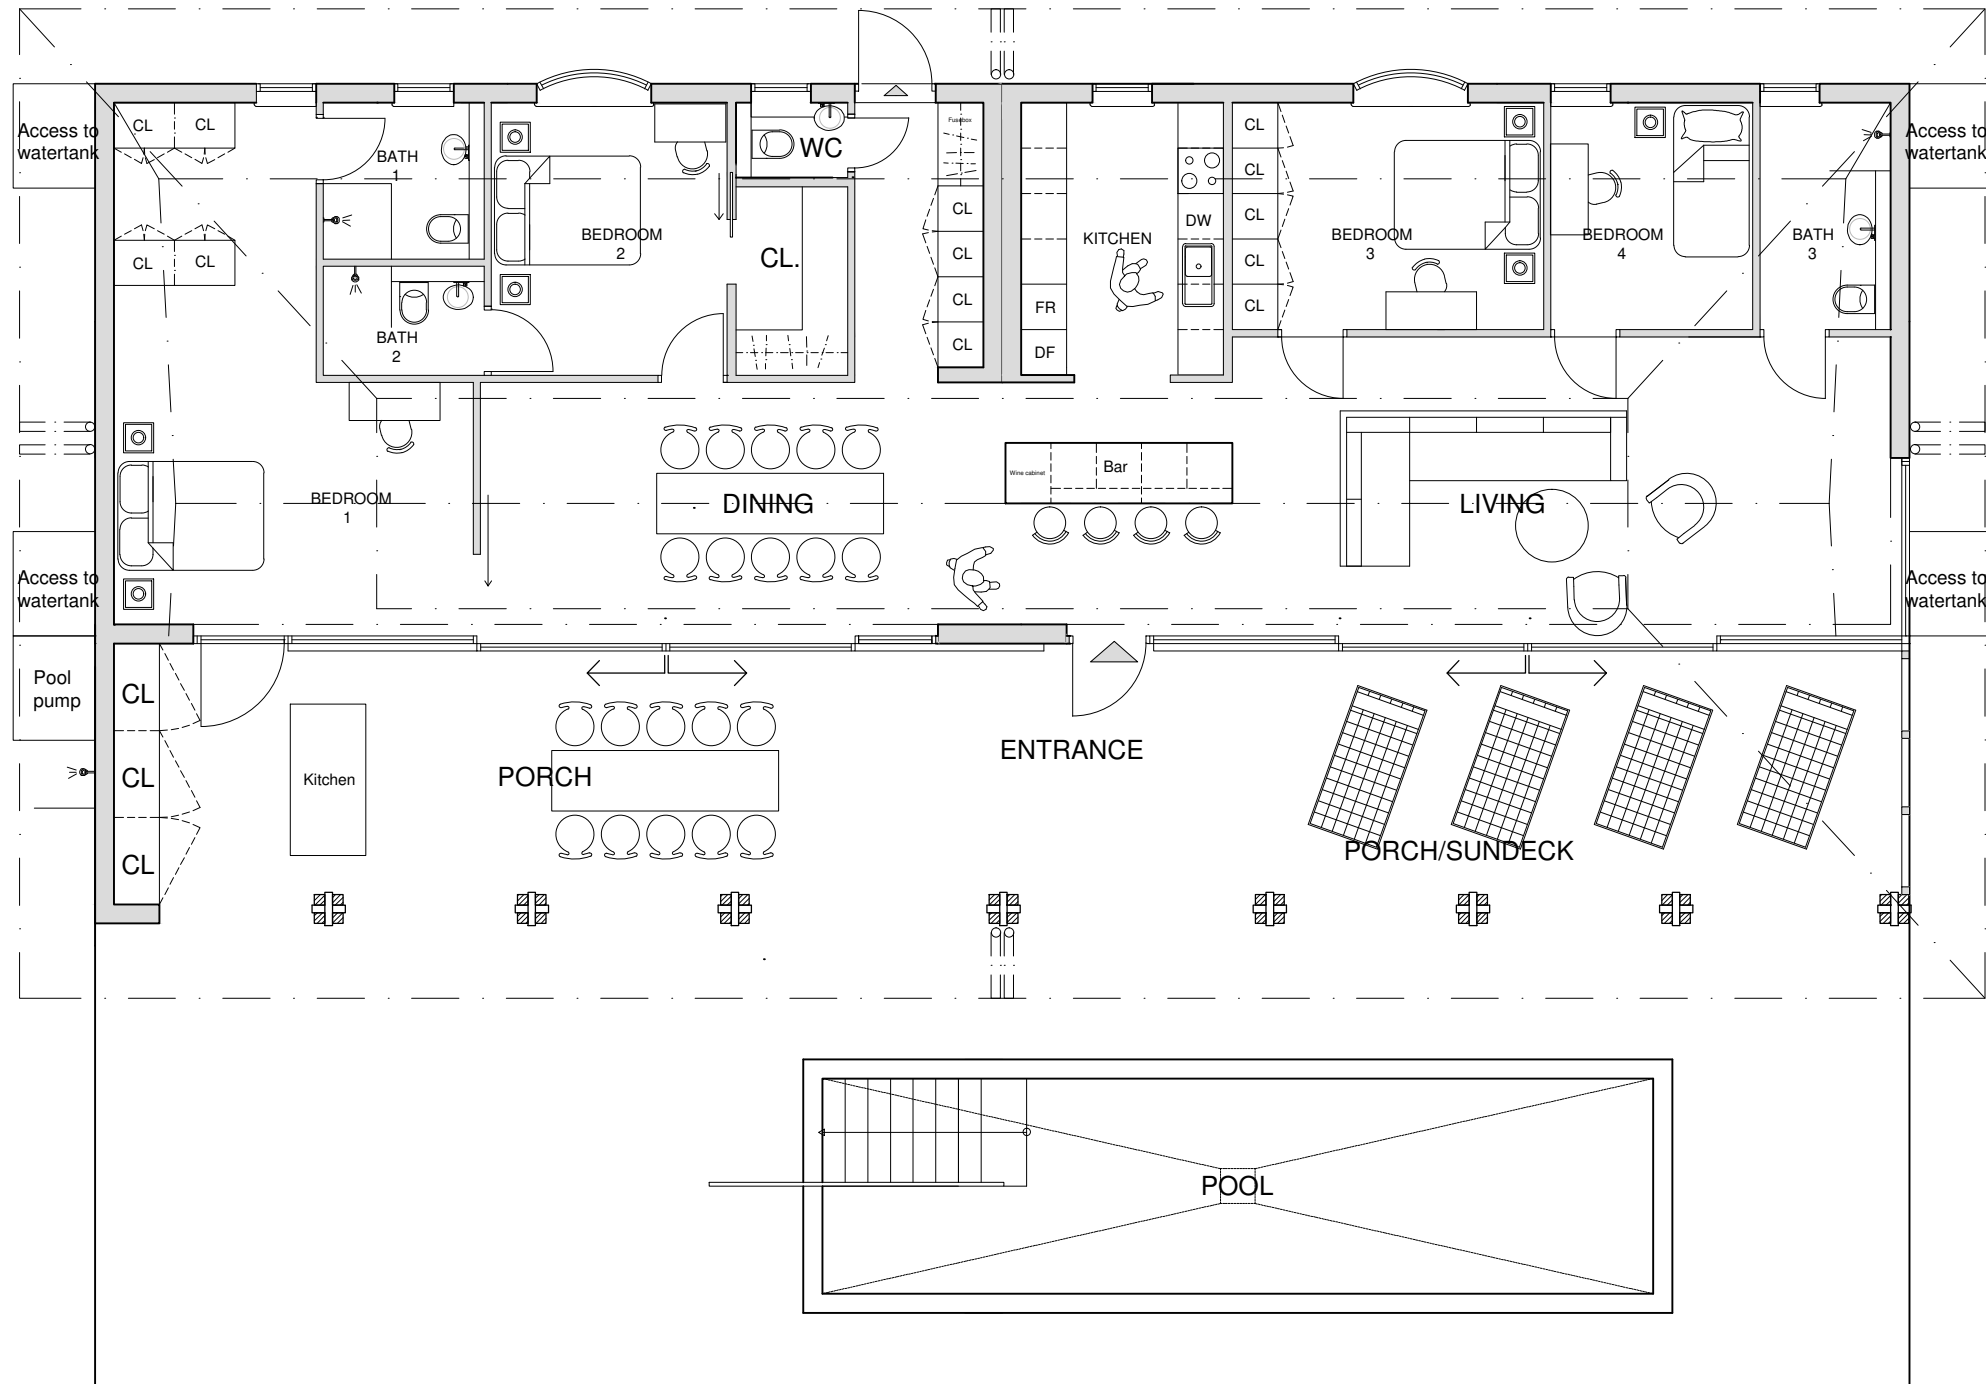

0 1 2 3 4 5 Meter

SKALA 1:100 ORIGINALSKALA I FORMAT A3

REV. NR.

DATE SIGN

PRELIMINARY DRAWING

OLLE REX
ARKITEKT
BYRÅ ABSTUREGATAN 16
114 36 STOCKHOLM
TEL 08-660 77 90
FAX 08-660 77 79UPPDRAG NR
1412100RITAD AV
JB/TKHANDLÄGGARE
Olle RexDATUM
170831ANSVARIG
Olle RexBequia Development Ltd
Firefly Beachfront Villas
Interior design 4 bedroom villaSKALA
1:100NUMMER
A-40.1-13

BET